



EXISTING LAY OUT PLAN OF GEETANJALI
VIHAR COLONY SAHARANPUR

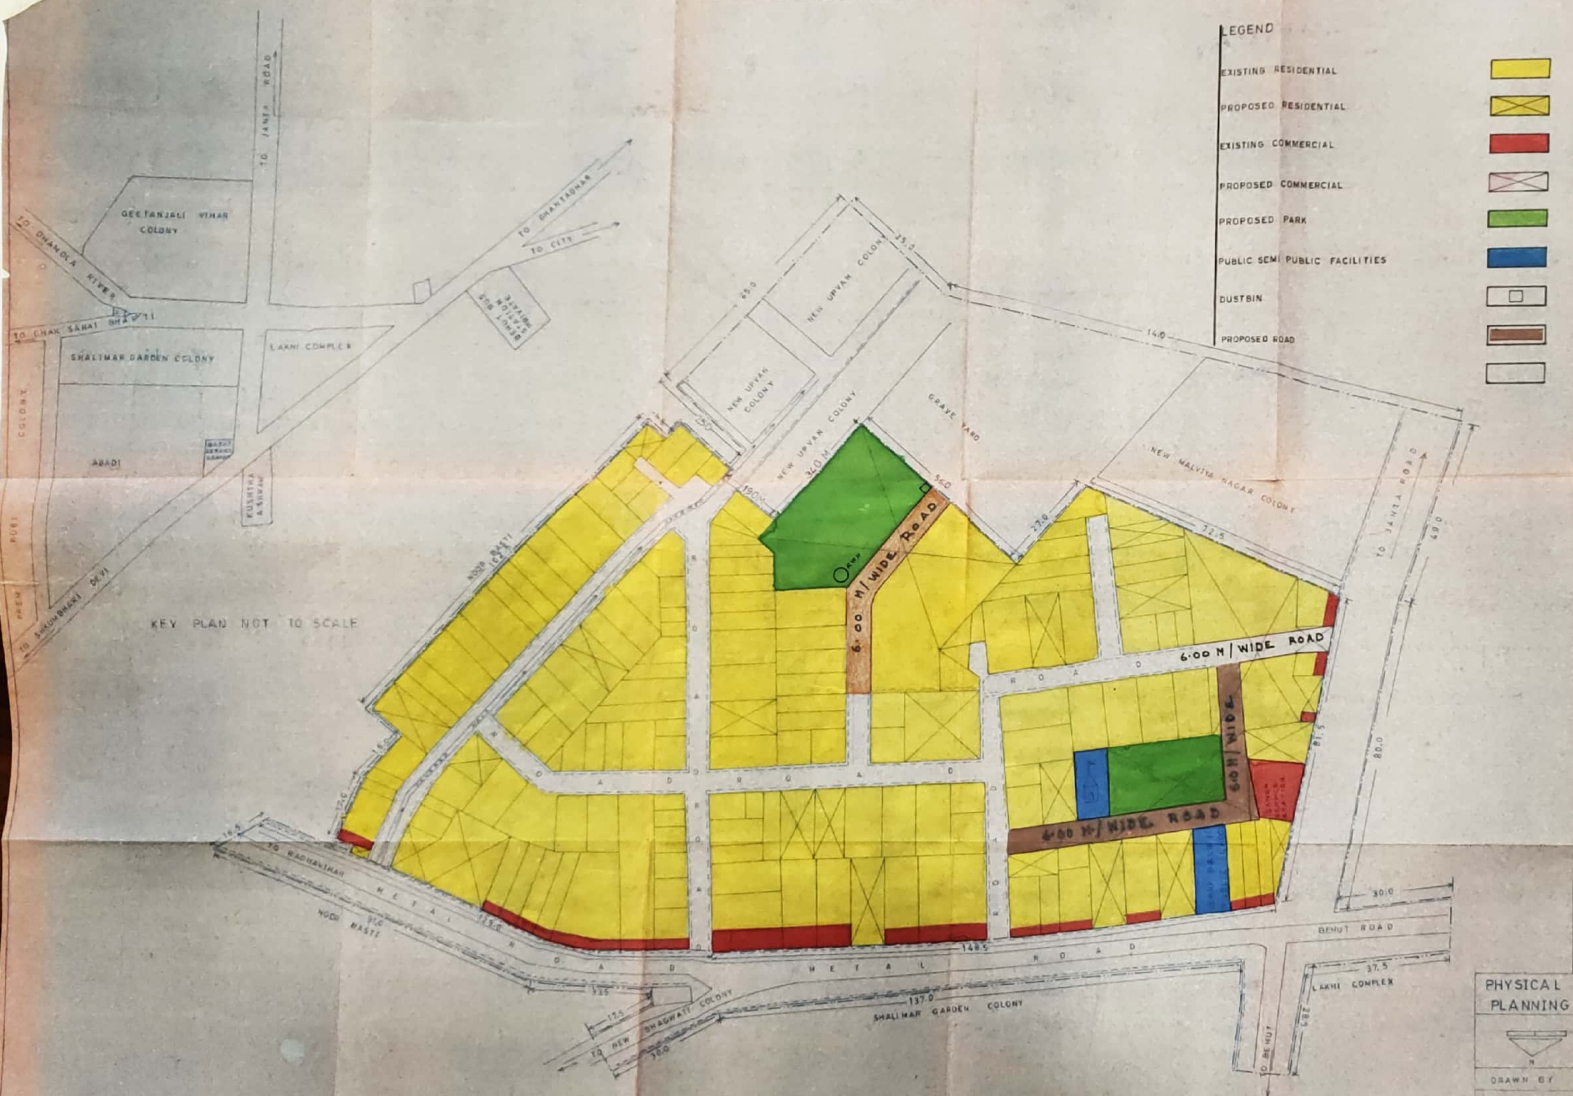

- LEGEND
- EXISTING RESIDENTIAL
 - PROPOSED RESIDENTIAL
 - EXISTING COMMERCIAL
 - PROPOSED COMMERCIAL
 - PROPOSED PARK
 - PUBLIC SEMI PUBLIC FACILITIES
 - DUSTBIN
 - PROPOSED ROAD



LEGEND -

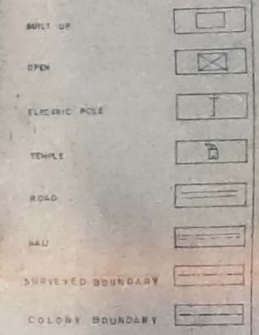

NOTE

1 NO OF VACANT PLOTS	-22
2 NO OF CONSTRUCTED PLOTS	-122
3 TOTAL OF SL 142	-158
4 AREA OF UNAUTHORISED COLONY	25559 SQ.M
5 TOTAL SURVEYED AREA	633242 SQ.M

NOTE

- LAND USE AS PER MASTER PLAN - MIX RESIDENTIAL
- ROAD WIDENING - NOT POSSIBLE (CHARGES AS PER GUIDE LINES SHOULD BE APPLICABLE)
- REQUIRED PARK AREA = 1332.95 SQ.M
- PROPOSED PARK AREA = 1691.00 SQ.M

INFRASTRUCTURE

WATER SUPPLY - MUNICIPAL BOARD SUPPLY AVAILABLE

ELECTRICITY - AVAILABLE

DRAINAGE - AVAILABLE

SEWERAGE - NOT AVAILABLE, INDIVIDUAL SEPTIC TANK

SOLID WASTE DISPOSAL - MUNICIPAL BOARD IS TAKING CARE

PHYSICAL PLANNING	SURVEY DEPARTMENT	DIVISION UP	TOWN & COUNTRY LUCKNOW
SCALE 1:500		SURVEYED BY 1. K. R. CHAUBE 2. JYOTI KUMAR 3. SHYAM PRATAP SINGH 4. MUNNA LAL AGARWAL	
DRAWN BY P. K. SRIVASTAVA		 RAJEEV SHARMA ASSISTANT ENGINEER	
		 ISHWAR SINGH YADAV EXECUTIVE ENGINEER	