

④

KISHOR BAG.

LAY-OUT PLAN OF SAKET COLONY AT DELHI ROAD SAHARANPUR

TOTAL AREA OF LAY-OUT - 27116.36 SQ.YD.
 TOTAL PLOTS 67
 BUILD UP HOUSES 43
 POSITION OF SERVICE/S COMPLETE


1. ROAD	NILL
2. WATER LINE	COMPLETE
3. SEWER LINE	COMPLETE
4. ELECTRIFICATION	COMPLETE
5. DRAIN	NILL

S.NO	NAME	SINGS
1.	SEWER LINE	---
2.	ELECTRIFICATION	---
3.	WATER LINE	---
4.	METAL ROAD	---
5.	BUILD UP HOUSES.	●
6.	Kharanja	---
7.	COLONY BOUNDARY	---

M.C. GUPTA A.K. SRIVASTAVA B.D. SINGH
 EX. EN. SECY./C.M. V.C./DIST. MAGISTRAR

SARANJIT ASSOCIATES

ARCHITECTURAL DESIGNERS
 PLANNERS SURVEYOR
 AND CONS. ENGINEER
 1ST. FLOOR ARYA SAMAJ MANSION
 NEAR OPP. POLICE LINE
 HASIKAT NAGER SRE.

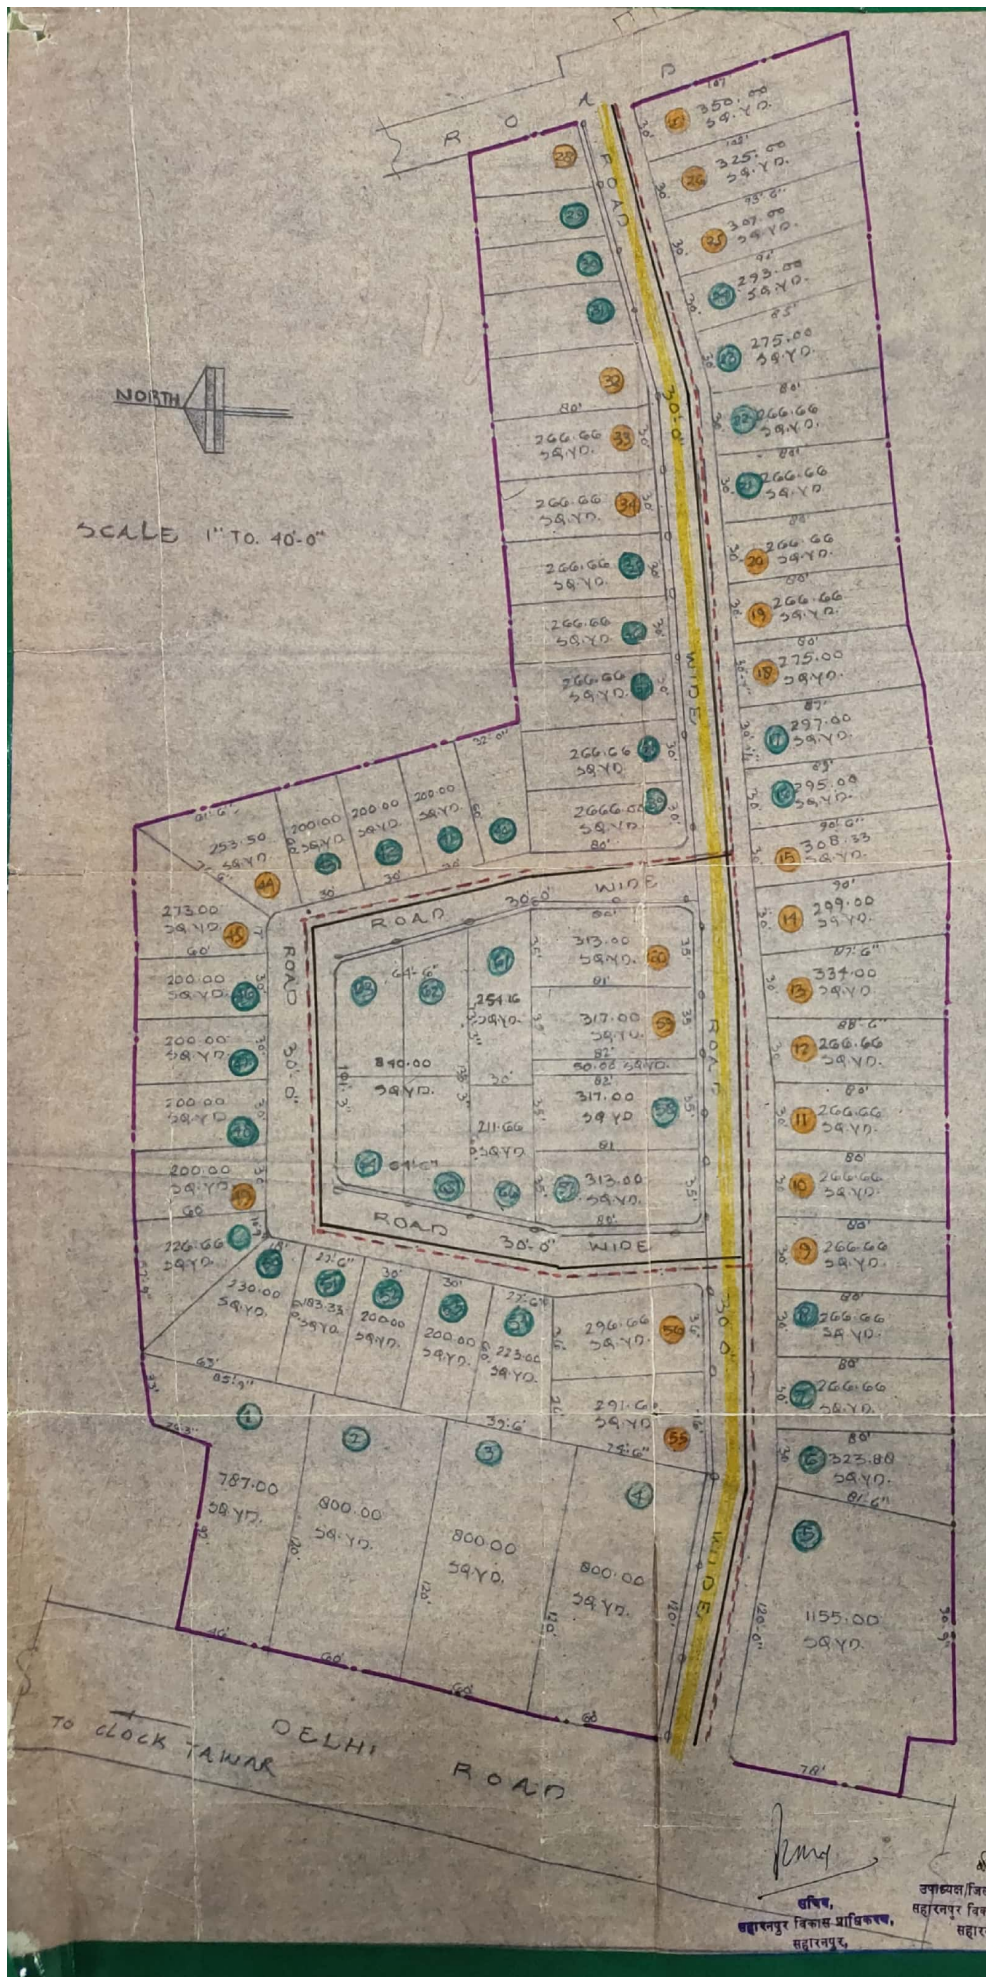

[Signatures]
 सहारनपुर विकास प्राधिकरण, सहारनपुर, उत्तराखण्ड
 सहारनपुर विकास प्राधिकरण, सहारनपुर, उत्तराखण्ड
 सहारनपुर विकास प्राधिकरण, सहारनपुर, उत्तराखण्ड