

EXISTING LAY OUT PLAN OF  
RAGHAUPURAM COLONY SAHARANPUR

निम्न 221/222/223/224/999/1000



KEY PLAN NOT TO SCALE

LEGEND

- EXISTING RESIDENTIAL
- EXISTING COMMERCIAL
- PROPOSED RESIDENTIAL
- PROPOSED PARK
- ROAD WIDENING
- DUSTBIN

LEGEND

- BUILT UP
- OPEN
- ELECTRIC POLE
- TEMPLE
- ROAD
- MALL

NOTE


LAND USE AS PER MASTER PLAN - MIX RESIDENTIAL  
 REQUIRED PARK AREA - 1800.00 SQ.M.  
 PROPOSED PARK AREA - 1800.00 SQ.M.

INFRASTRUCTURE

- WATER SUPPLY - MUNICIPAL SUPPLY AVAILABLE
- ELECTRICITY - AVAILABLE
- DRAINAGE - AVAILABLE
- SEWERAGE - NOT AVAILABLE, INDIVIDUAL SEPTIC TANK
- SOLID WASTE DISPOSAL - MUNICIPAL BOARD IS TAKING CARE

NOTE-

1. NO. OF VACANT PLOTS = 10
2. NO. OF CONSTRUCTED PLOTS = 212
3. NO. OF S.I. NO. 1-2 PLOTS = 222
4. AREA OF UNAUTHORISED COLONY = 31358.0 SQ.M.
5. SURVEYED AREA = 35663.0 SQ.M.

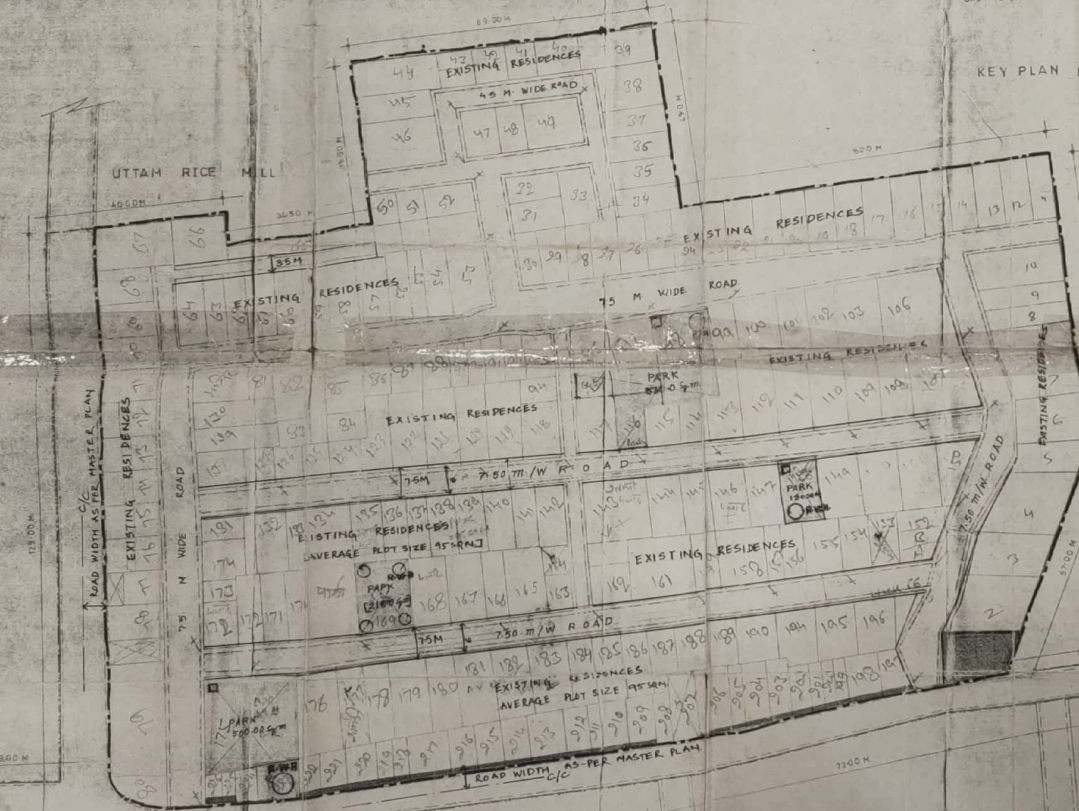

PHYSICAL SURVEY DIVISION TOWN & COUNTRY  
 PLANNING DEPARTMENT UP LUCKNOW

SCALE 1:500	SURVEYED BY K. N. CHAUBE
DRAWN BY P. K. SHIVASTAVA	JYOTI KUMAR BHARU PRATAP SINGH MUNNA LAL AGRAWAL
RAJEEV SHARMA ASSISTANT ENGINEER	15/11/2008 DEE. SINGH YADAV EXECUTIVE ENGINEER