

LAYOUT PLAN OF BHAGAT SINGH COLONY AT BAJORIA ROAD SAHARANPUR

BAGAT SINGH COLONY ①




SCALE
1 INCH = 40 FEET

⑦ B

- 1. NO. OF PLOTS → 53
- 2. BUILT UP HOUSE → 48
- POSITION OF SERVICES COMPLETE
- (i) ROAD → INCOMPLETE
- (ii) WATER SUPPLY → COMPLETE
- (iii) SEWER LINE →
- (iv) ELECTRIFICATION → COMPLETE
- (v) DRAIN → COMPLETE

LAYOUT AREA → 23966.35 Sq. Yds.

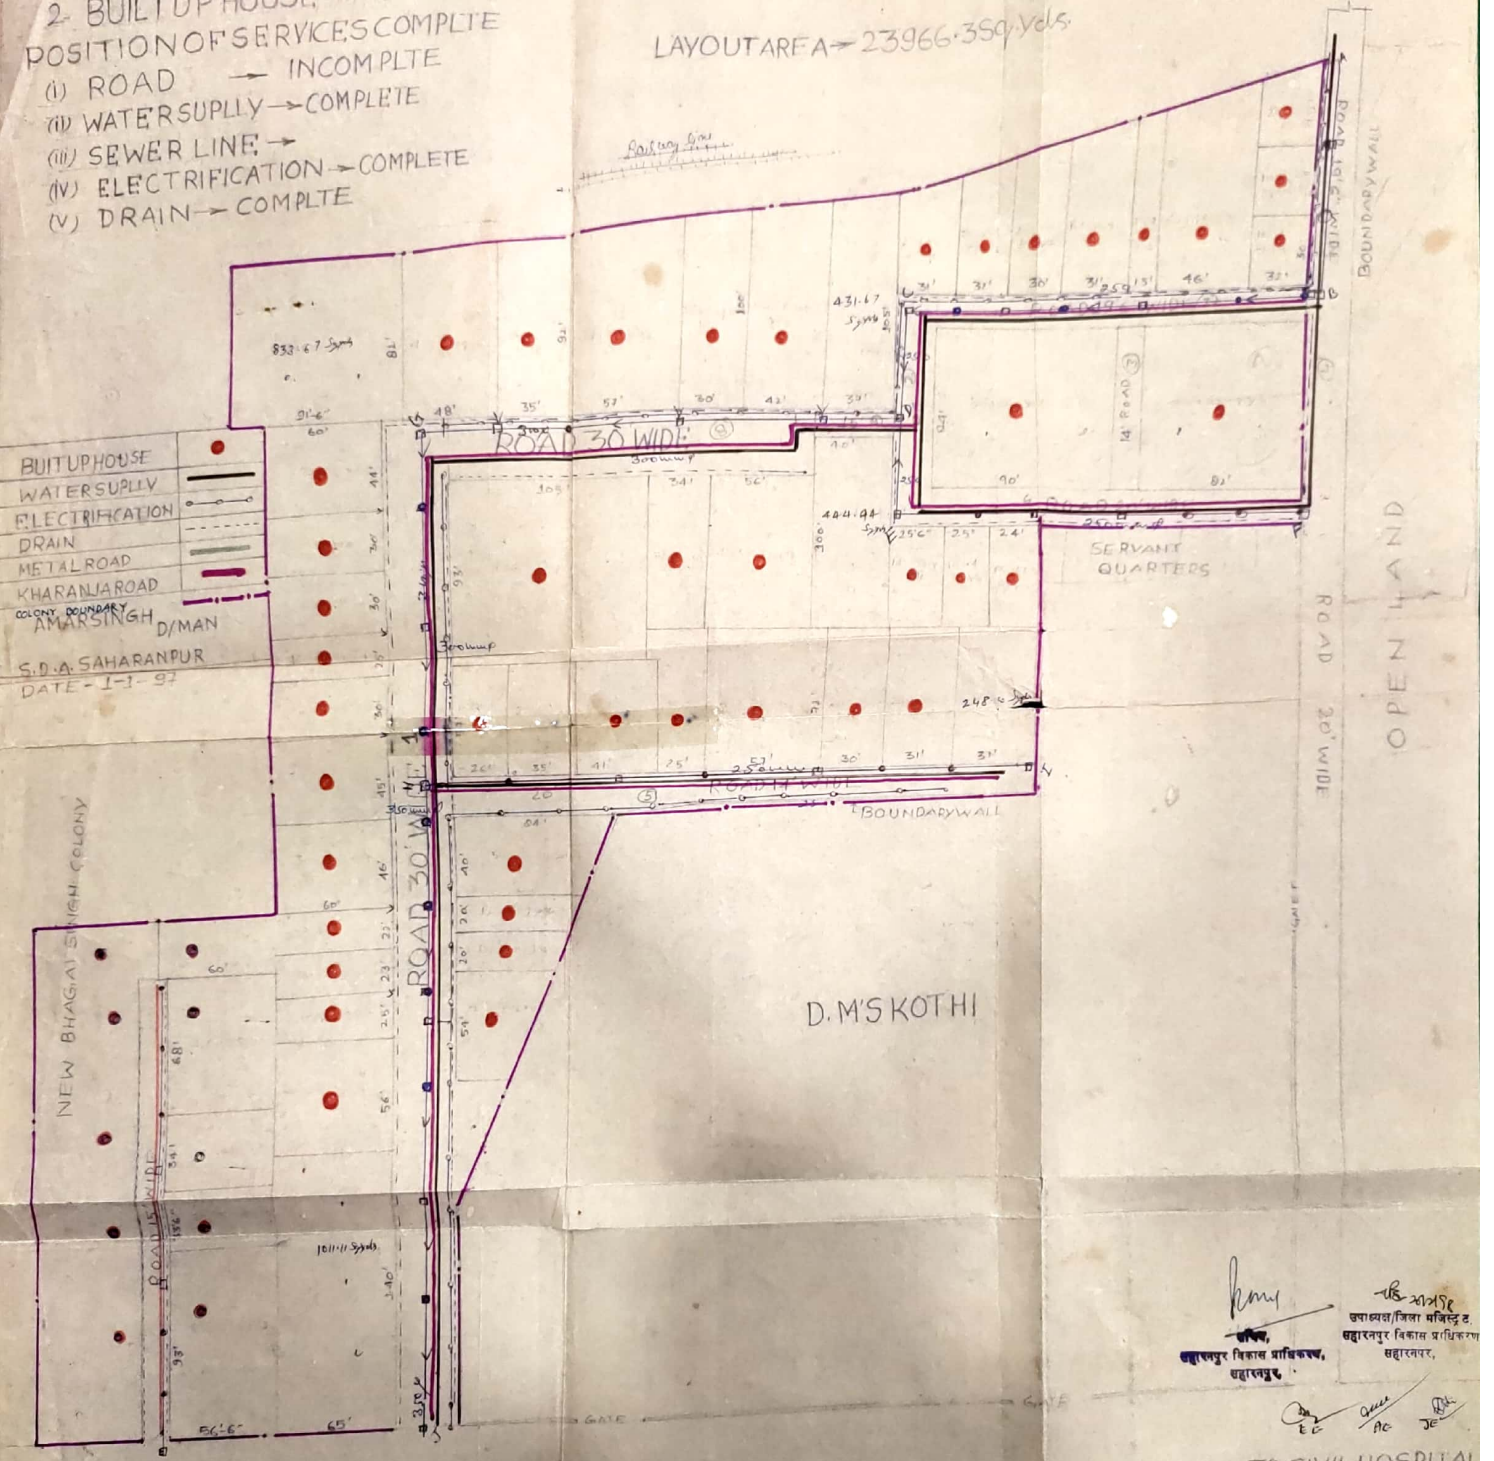

BUILT UP HOUSE	●
WATER SUPPLY	—
ELECTRIFICATION	—
DRAIN	—
METAL ROAD	—
KHARAMIA ROAD	—
COLONY BOUNDARY	—

S.D.A. SAHARANPUR
DATE - 1-1-97

D.M. SKOTHI

Signature: *[Handwritten Signature]*
 सहायक/विकास अधिकारी, महाराजगढ़, साहारनपुर, हरियाणा

TO IT COLONY ← BAJORIA ROAD → TO CIVIL HOSPITAL

REMOU I DEPOT

M.C. GUPTA
EX. EN.

A.K. SRIVASTAVA
SECY. C.M.

B.D. SINGH
V.C./DIST. MAGISTRATE