


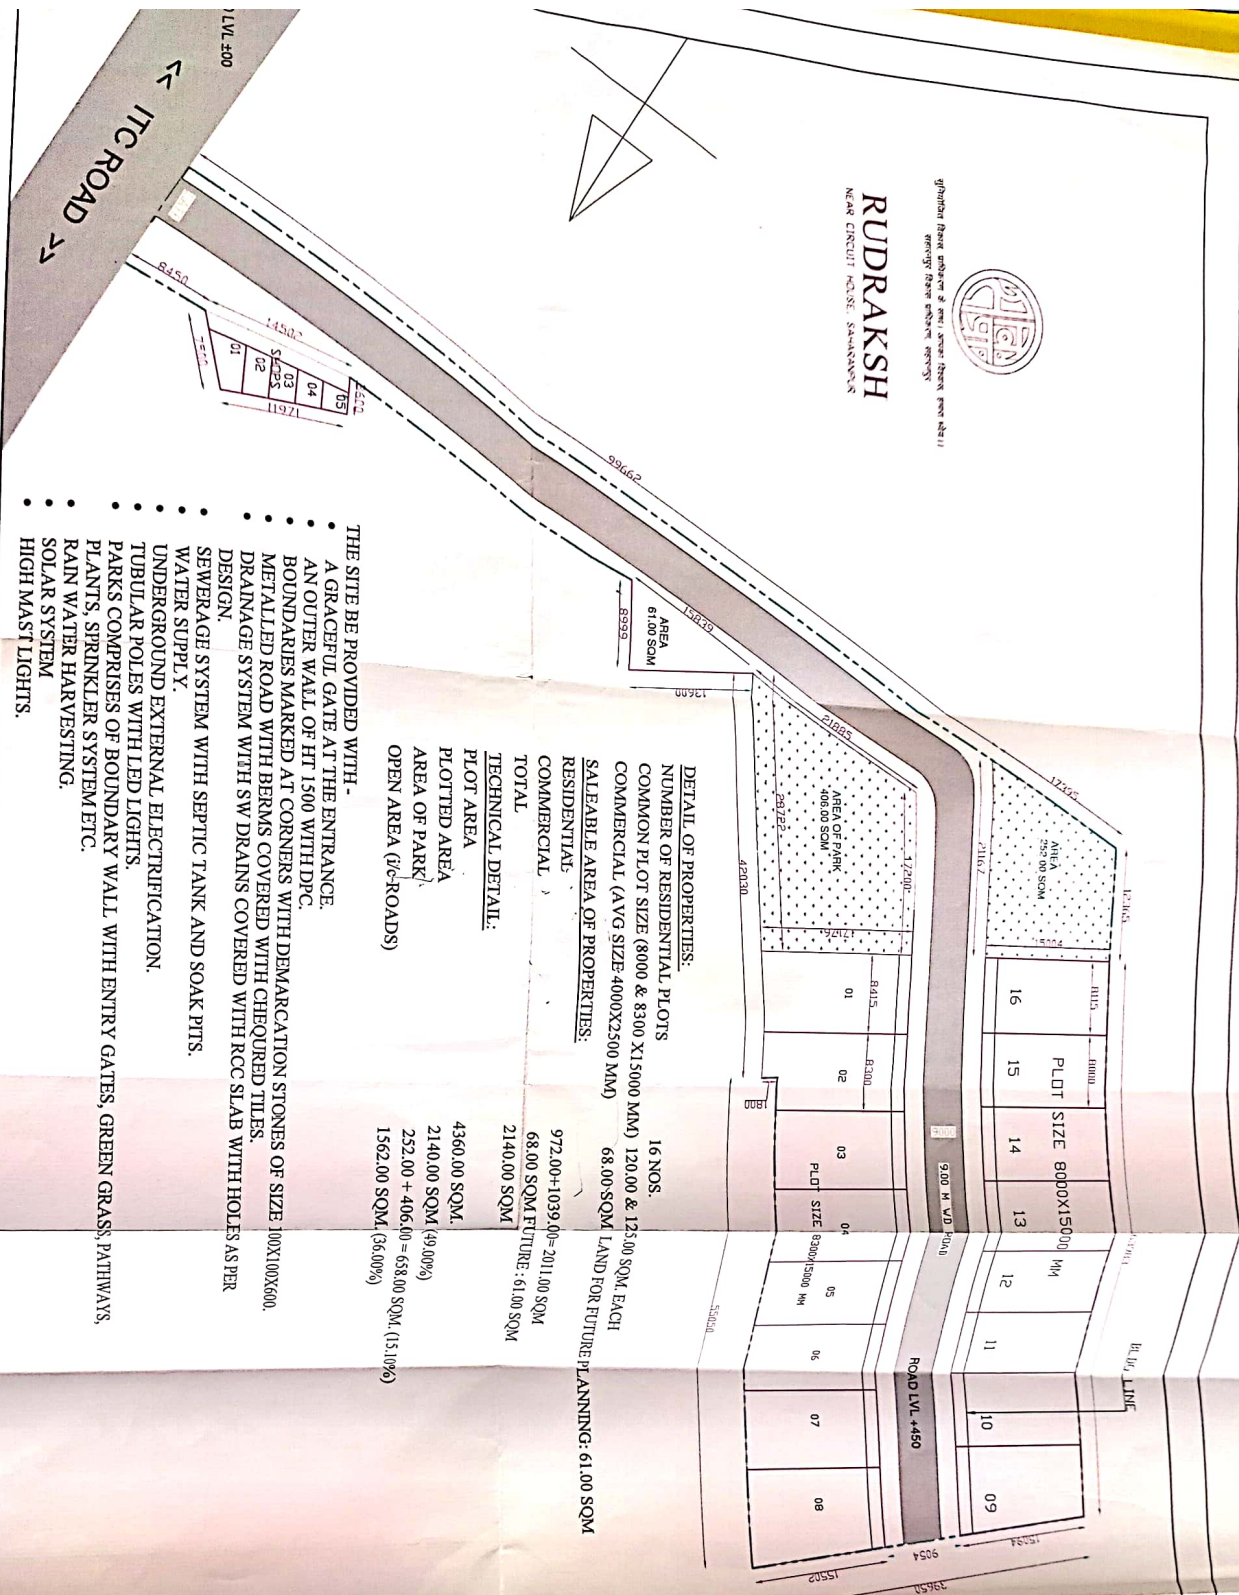


RUDRAKSH

NEAR CIRCUIT HOUSE, SHAHRANPUR



DETAIL OF PROPERTIES:

NUMBER OF RESIDENTIAL PLOTS: 16 NOS.

COMMON PLOT SIZE (8000 & 8300 X 15000 MM) 120.00 & 125.00 SQM. EACH

COMMERCIAL (AVG SIZE 4000X2500 MM) 68.00 SQM. LAND FOR FUTURE PLANNING: 61.00 SQM

RESIDENTIAL: 972.00+1039.00=2011.00 SQM

COMMERCIAL: 68.00 SQM. FUTURE: 61.00 SQM

TOTAL: 2140.00 SQM

TECHNICAL DETAIL: 4360.00 SQM.

PLOTTED AREA: 2140.00 SQM (49.00%)

AREA OF PARK: 252.00 + 406.00 = 658.00 SQM. (15.10%)

OPEN AREA (i.e. ROADS): 1562.00 SQM. (36.00%)

THE SITE BE PROVIDED WITH-

- A GRACEFUL GATE AT THE ENTRANCE.
- AN OUTER WALL OF HT 1500 WITH DPC.
- BOUNDARIES MARKED AT CORNERS WITH DEMARCATION STONES OF SIZE 100X100X800.
- METALLED ROAD WITH BERMS COVERED WITH CHEQUERED TILES.
- DRAINAGE SYSTEM WITH SW DRAINS COVERED WITH RCC SLAB WITH HOLES AS PER DESIGN
- SEWERAGE SYSTEM WITH SEPTIC TANK AND SOAK PITS.
- WATER SUPPLY.
- UNDERGROUND EXTERNAL ELECTRIFICATION.
- TUBULAR POLES WITH LED LIGHTS.
- PARKS COMPRISSES OF BOUNDARY WALL WITH ENTRY GATES, GREEN GRASS, PATHWAYS, PLANTS, SPRINKLER SYSTEM ETC.
- RAIN WATER HARVESTING.
- SOLAR SYSTEM
- HIGH MAST LIGHTS.












