


**TENTATIVE MODIFIED
SCHEDULE OF AREA IN SQMT.**

SHEET NO:- 02

SCHEDULE OF AREA IN SQMT.

TOTAL LAND AREA = 209798.01 SQM.
TOTAL PLOT AREA = 104196.45(49.66%)
PARKING , GREEN, OPEN AREA 21744.53 SQM(10.36%)


PLOT AREA LOSS 558.05 SQM BLOCK 1

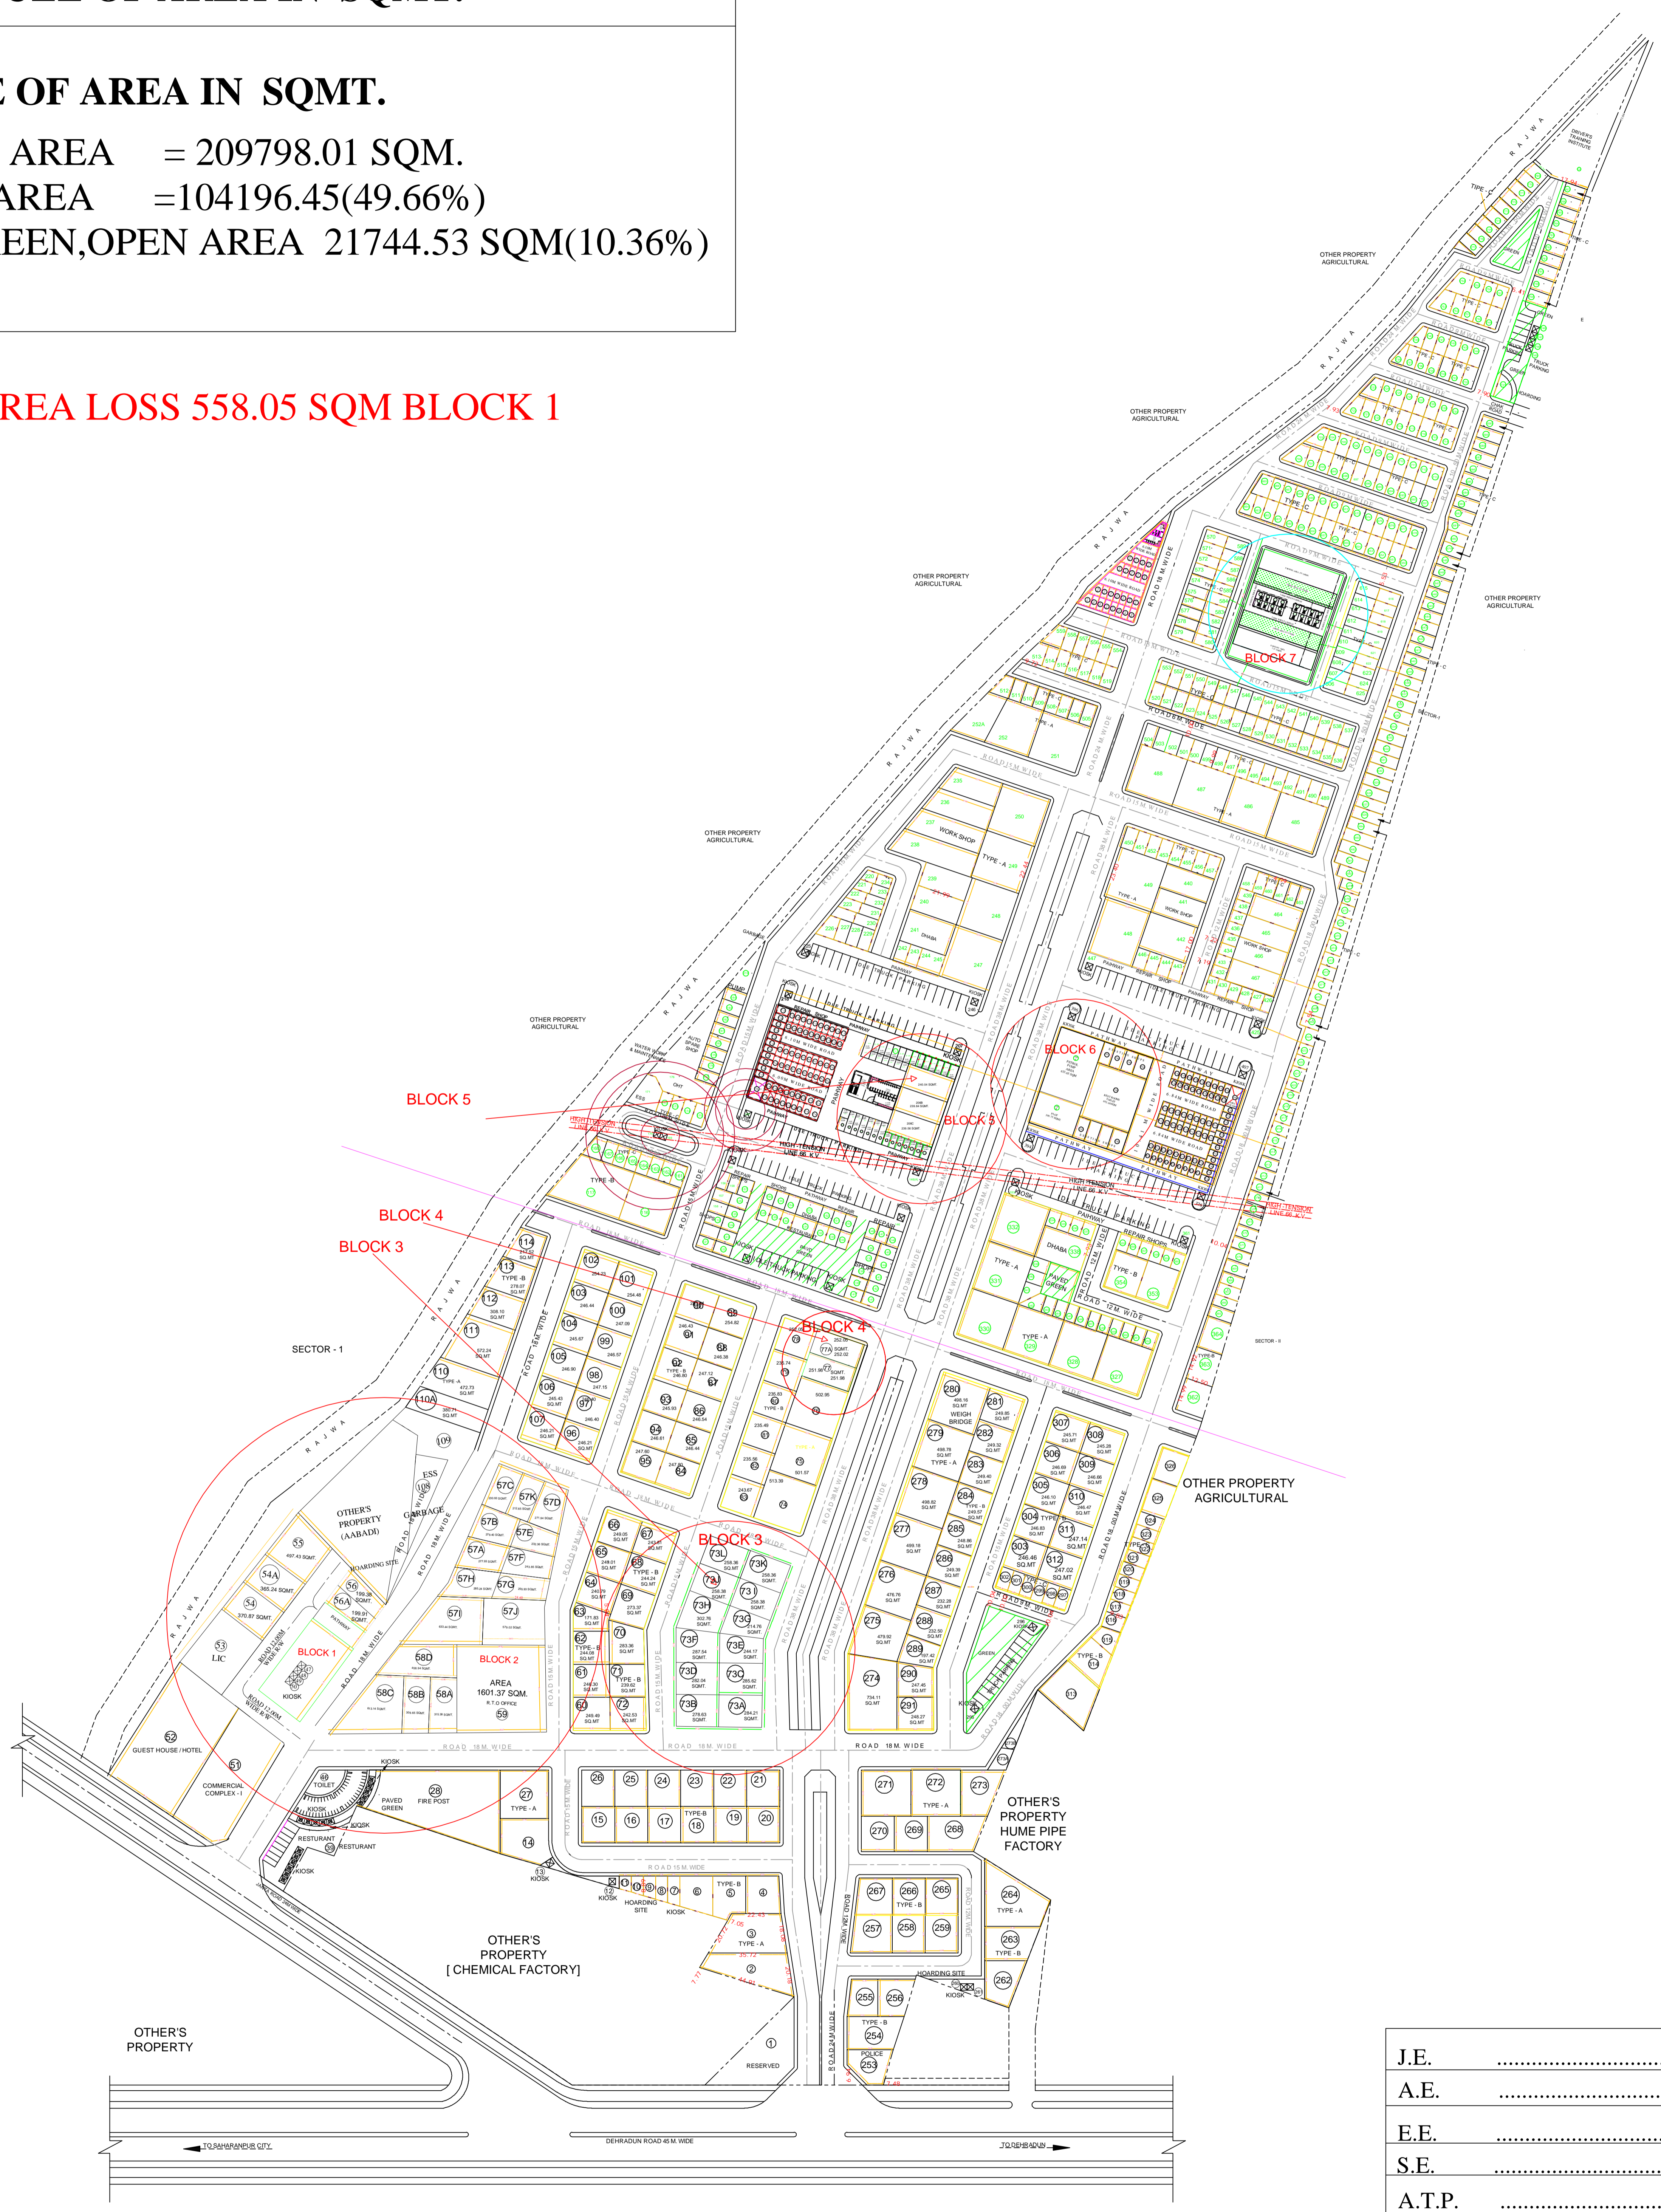

J.E.
A.E.
E.E.
S.E.
A.T.P.
SECY
V.C.

PROJECT:-
**MODIFIED LAYOUT
FOR TRANSPORT NAGAR**
AT:- SAHRANPUR DEVELOPMENT AUTHORITY

DATE:-22.12.2021
OFFICE FILE NO:-
07-2020

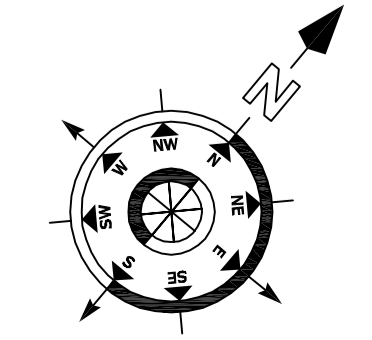

AR. MANMEET SINGH BAJAJ
M/S BAJAJ & ASSOCIATES
ARCHITECT, ENGINEERS PLANNERS & VALUERS,
SOPHIA MARKET COURT ROAD, SAHARANPUR-247001
TEL.NO. - 0132-2724396,098970-66906, 098370-23300
CORPORATE OFFICE :-
B-24, GROUND FLOOR, SECTOR-44, NOIDA-201301
(UTTAR PRADESH)